

DROP INLET

36"x48" INSIDE TO INSIDE DIMENSIONS
W/ FRAME AND GRATE



PHONE: 661-746-0466


www.codeprecast.com

GALVANIZED GRATE
H20 & ADA AVAILABLE
SEE ATTACHED

GALVANIZED
FRAME CAST
INTO RISER

OPTIONAL RISER
AVAILABLE

CUSTOM PIPE
OPENINGS AVAILABLE

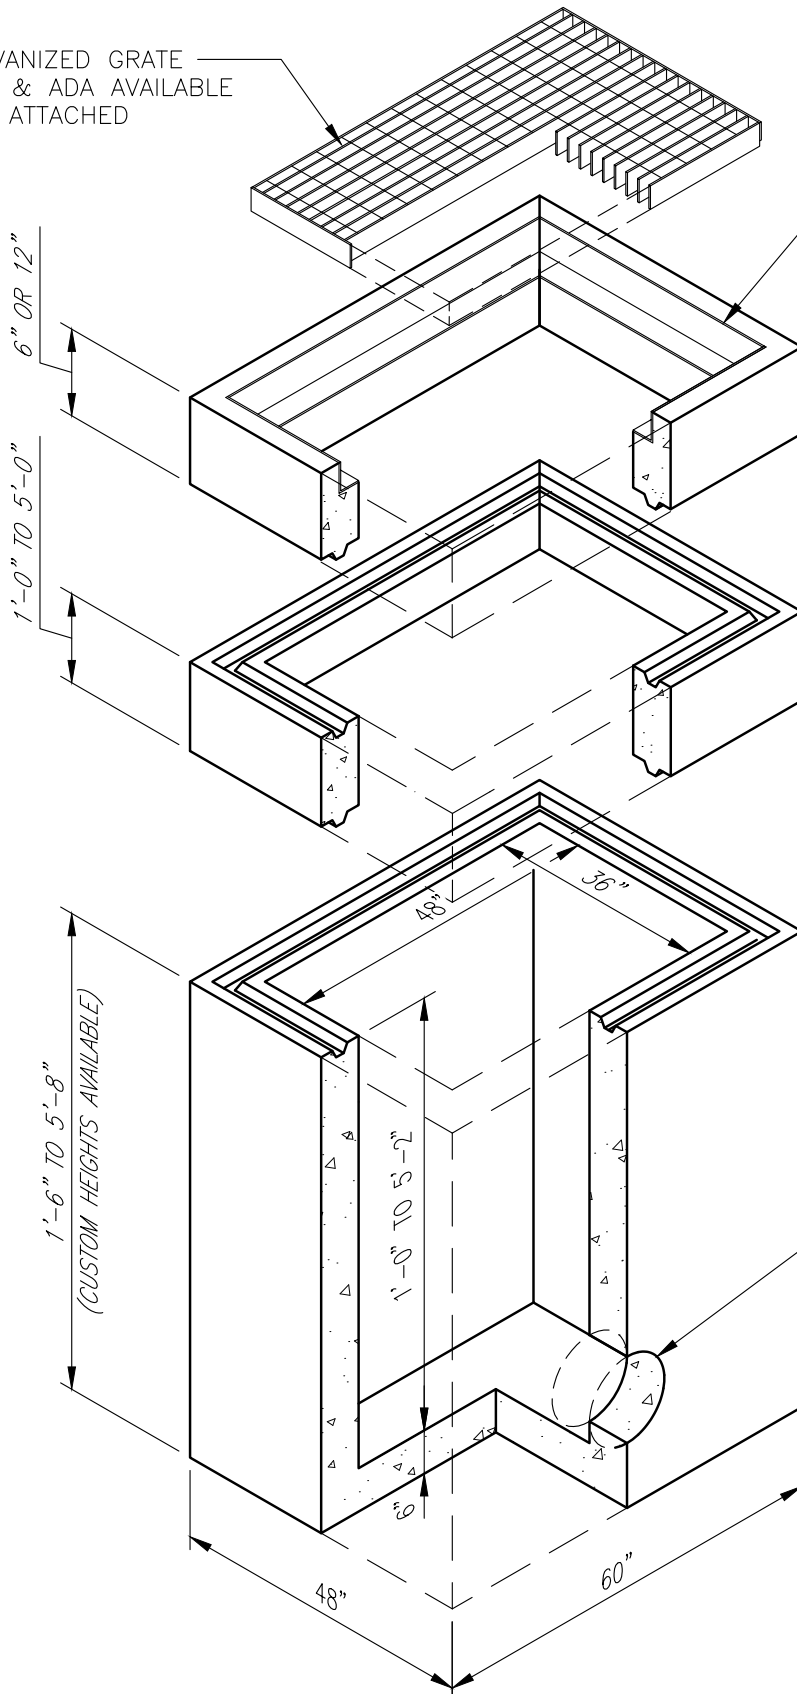

NOTES:

1. A706 #4 REBAR @ 12" OCEW
2. 4,000 PSI CONCRETE @ 28 DAYS
3. PIPE PENETRATIONS VARY BY LOCATION. MAX OPENING IS 36" & 48" DIAMETER.
4. INLETS DEEPER THAN 8' INCREASE WALL THICKNESS TO 8".
5. INLET IS TRAFFIC RATED. NON-TRAFFIC AVAILABLE UPON REQUEST.

MODEL NUMBER: CP 3648
WEIGHT: VARIES BY DESIGN

**for more information, please contact Code Precast. Design subject to change.*