


# CATCH BASIN 66"x42" ID



PHONE: 661-746-0466

[www.codeprecast.com](http://www.codeprecast.com)

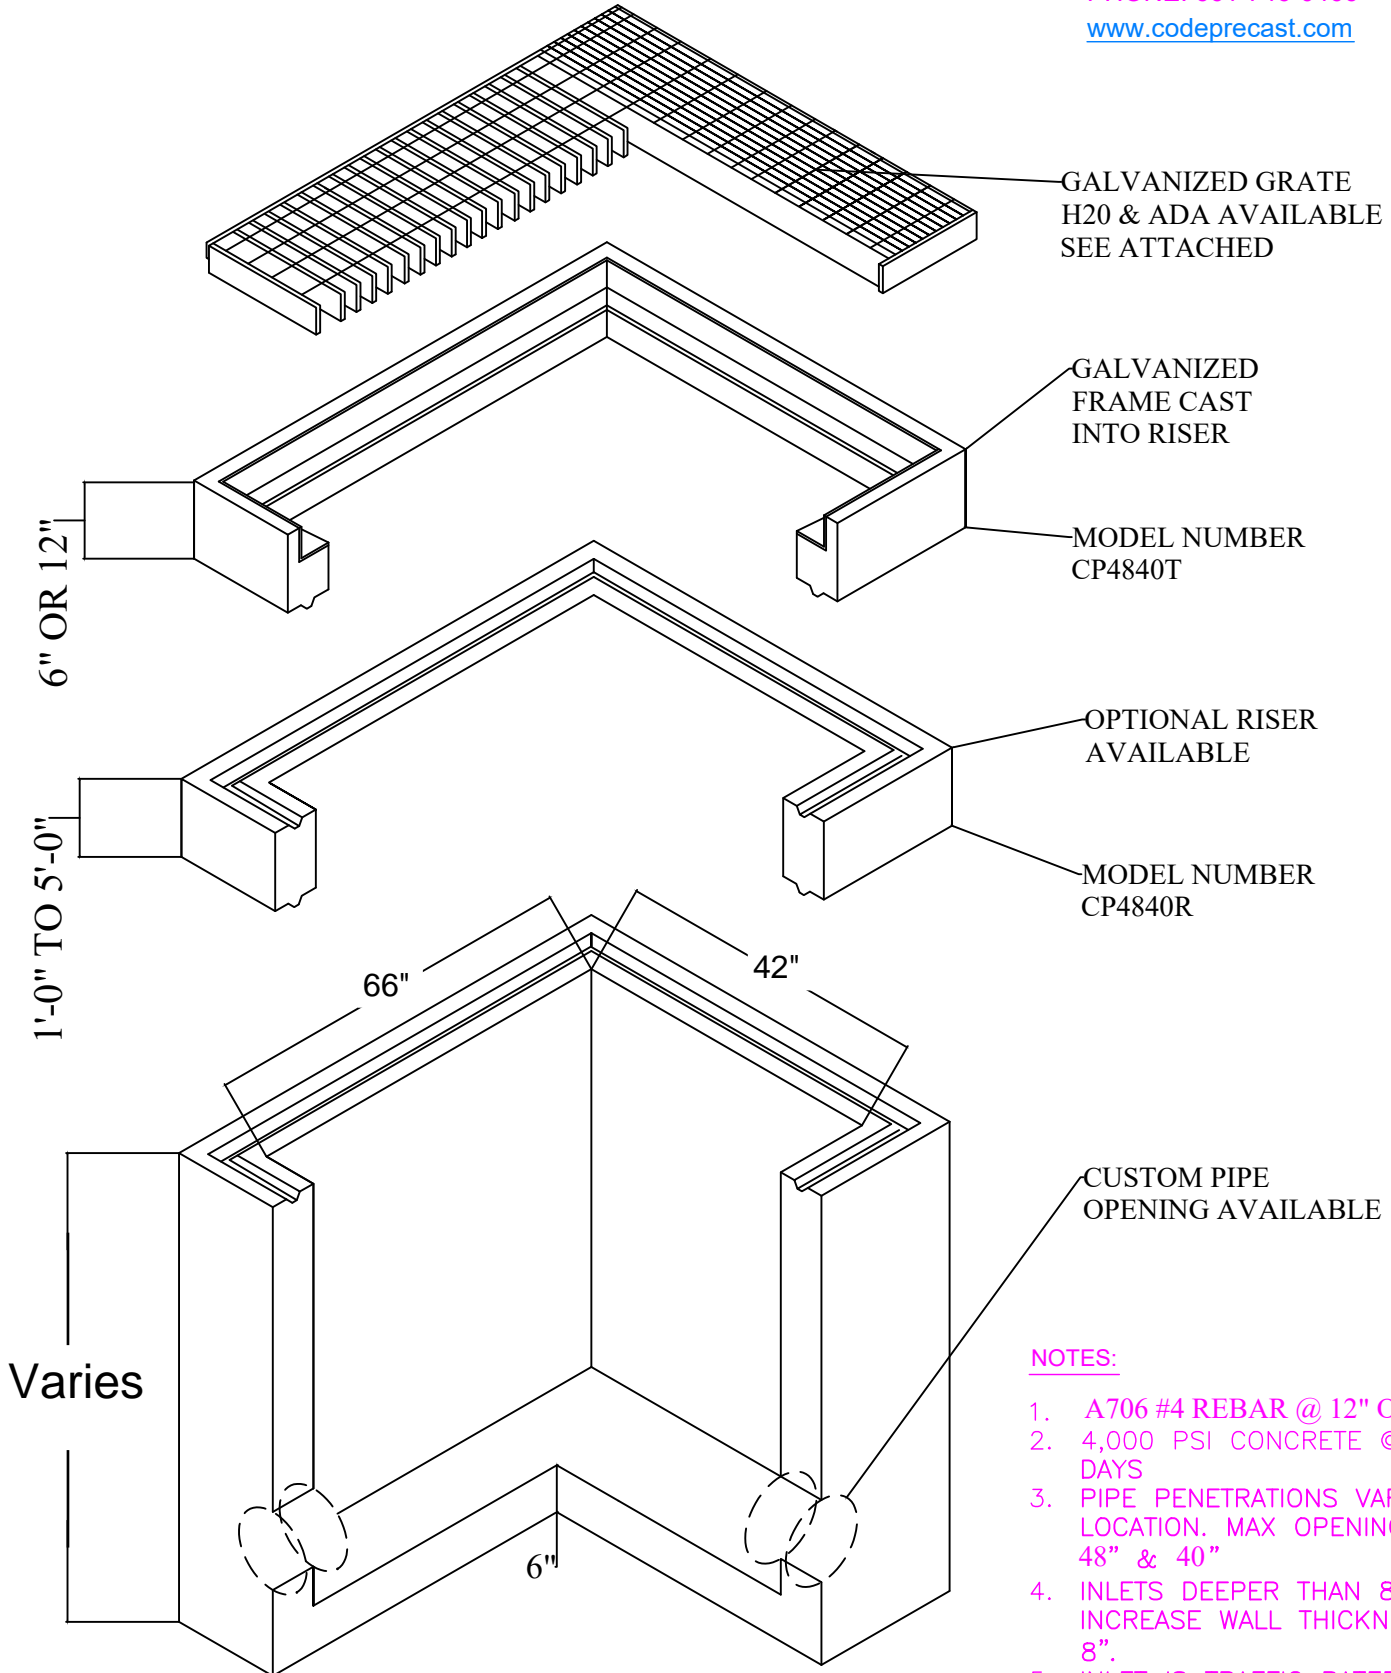

## NOTES:

1. A706 #4 REBAR @ 12" OCEW
2. 4,000 PSI CONCRETE @ 28 DAYS
3. PIPE PENETRATIONS VARY BY LOCATION. MAX OPENING IS 48" & 40"
4. INLETS DEEPER THAN 8' INCREASE WALL THICKNESS TO 8".
5. INLET IS TRAFFIC RATED. NON-TRAFFIC AVAILABLE UPON REQUEST.
6. STEPS NOT SHOWN FOR CLARITY BUT CAN BE PROVIDED. 12" OC

MODEL NUMBER: CP4840

WEIGHT: VARIES BY DESIGN

*\*for more information, please contact Code Precast. Design subject to change.*